


SECTION



PLAN

CURB MODIFICATION AT DRIVEWAY

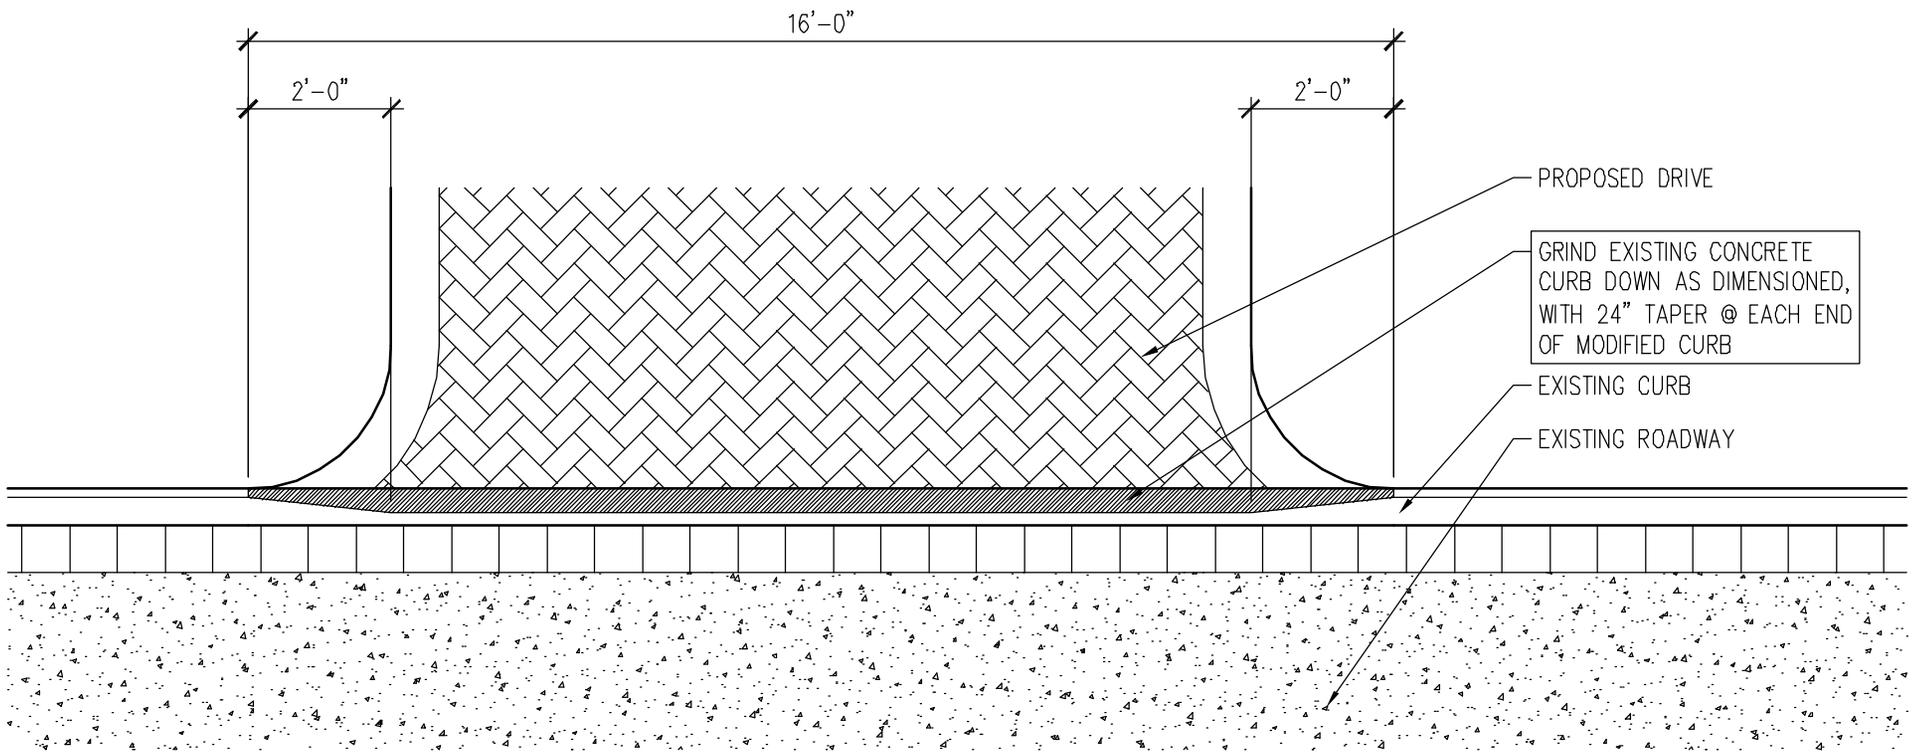