



Portable Toilet Enclosure

Attachment #1

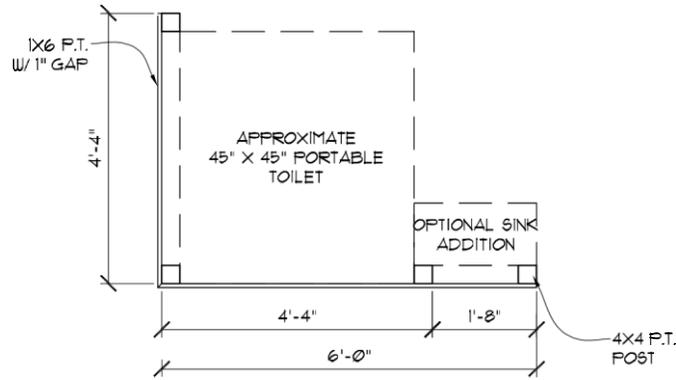

PLAN

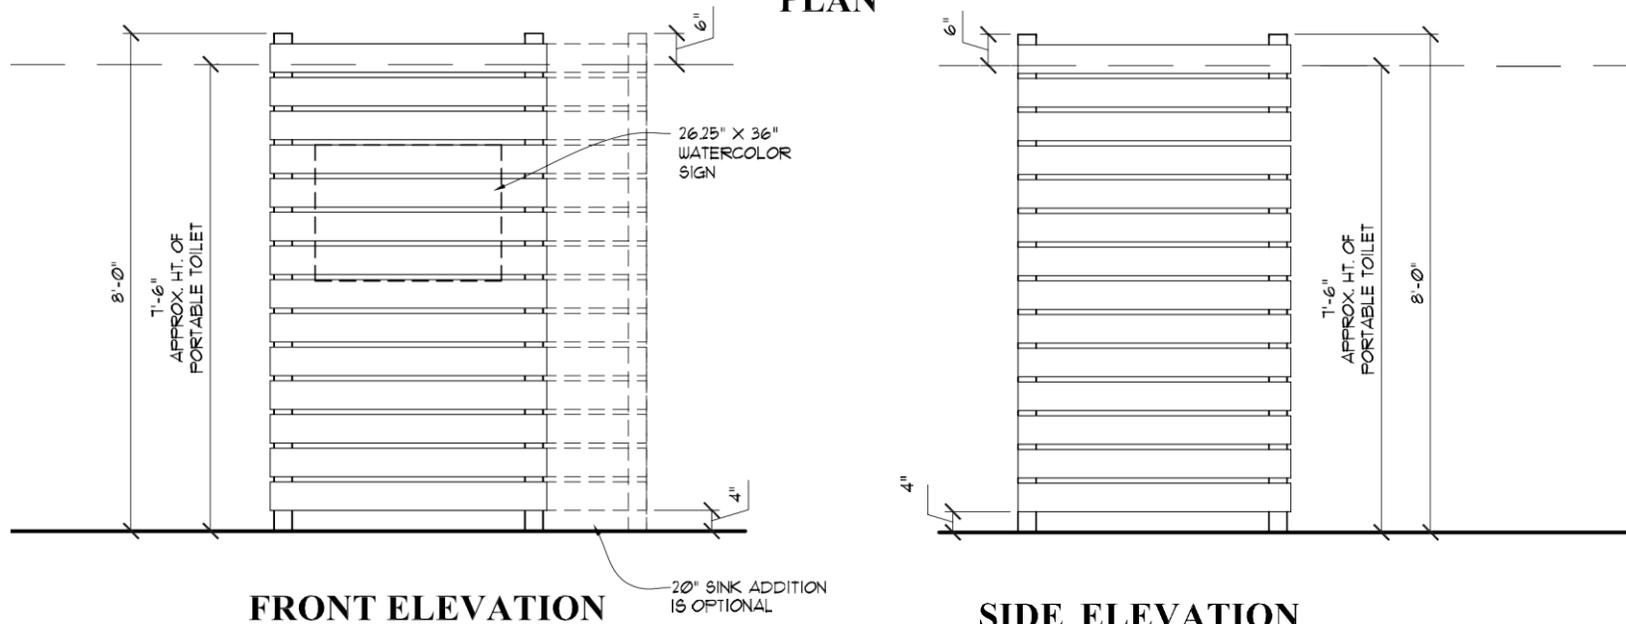

FRONT ELEVATION

SIDE ELEVATION



PORTABLE TOILET ENCLOSURE