


Plan

SCALE $\frac{3}{4}$ " = 1'

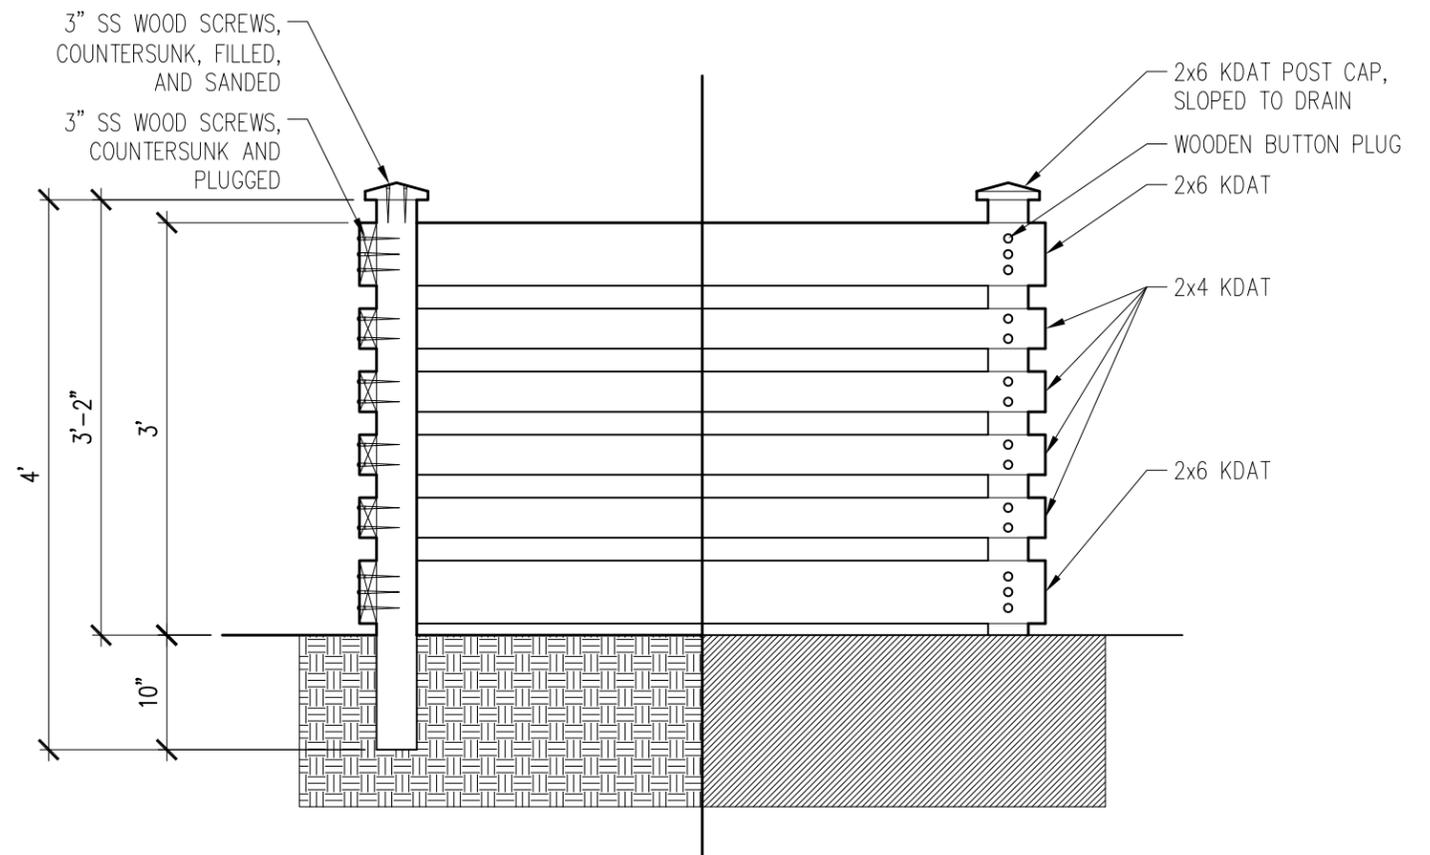

Section

Elevation

SCALE $\frac{3}{4}$ " = 1'



Community Garbage Crib Design